



10 PIANO

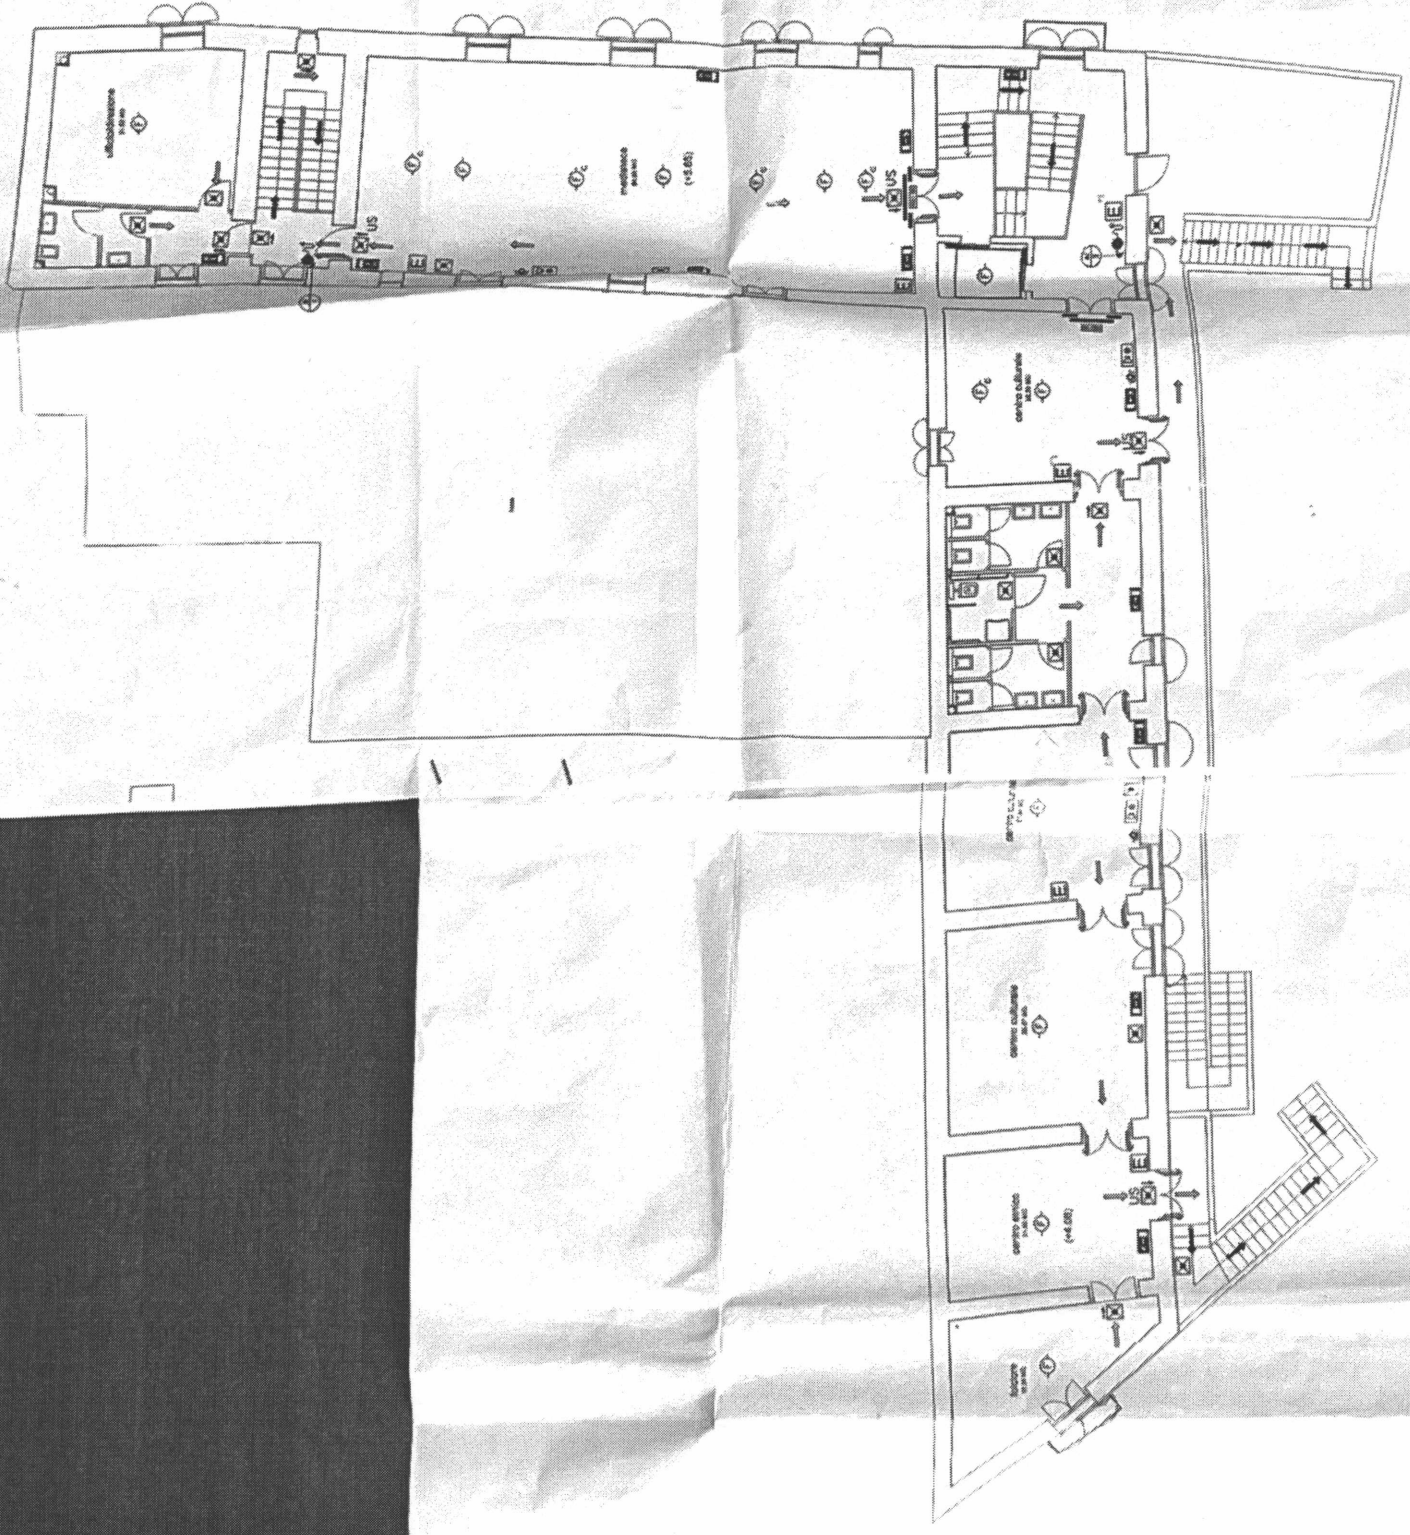

PIANTA PIANO TERRA

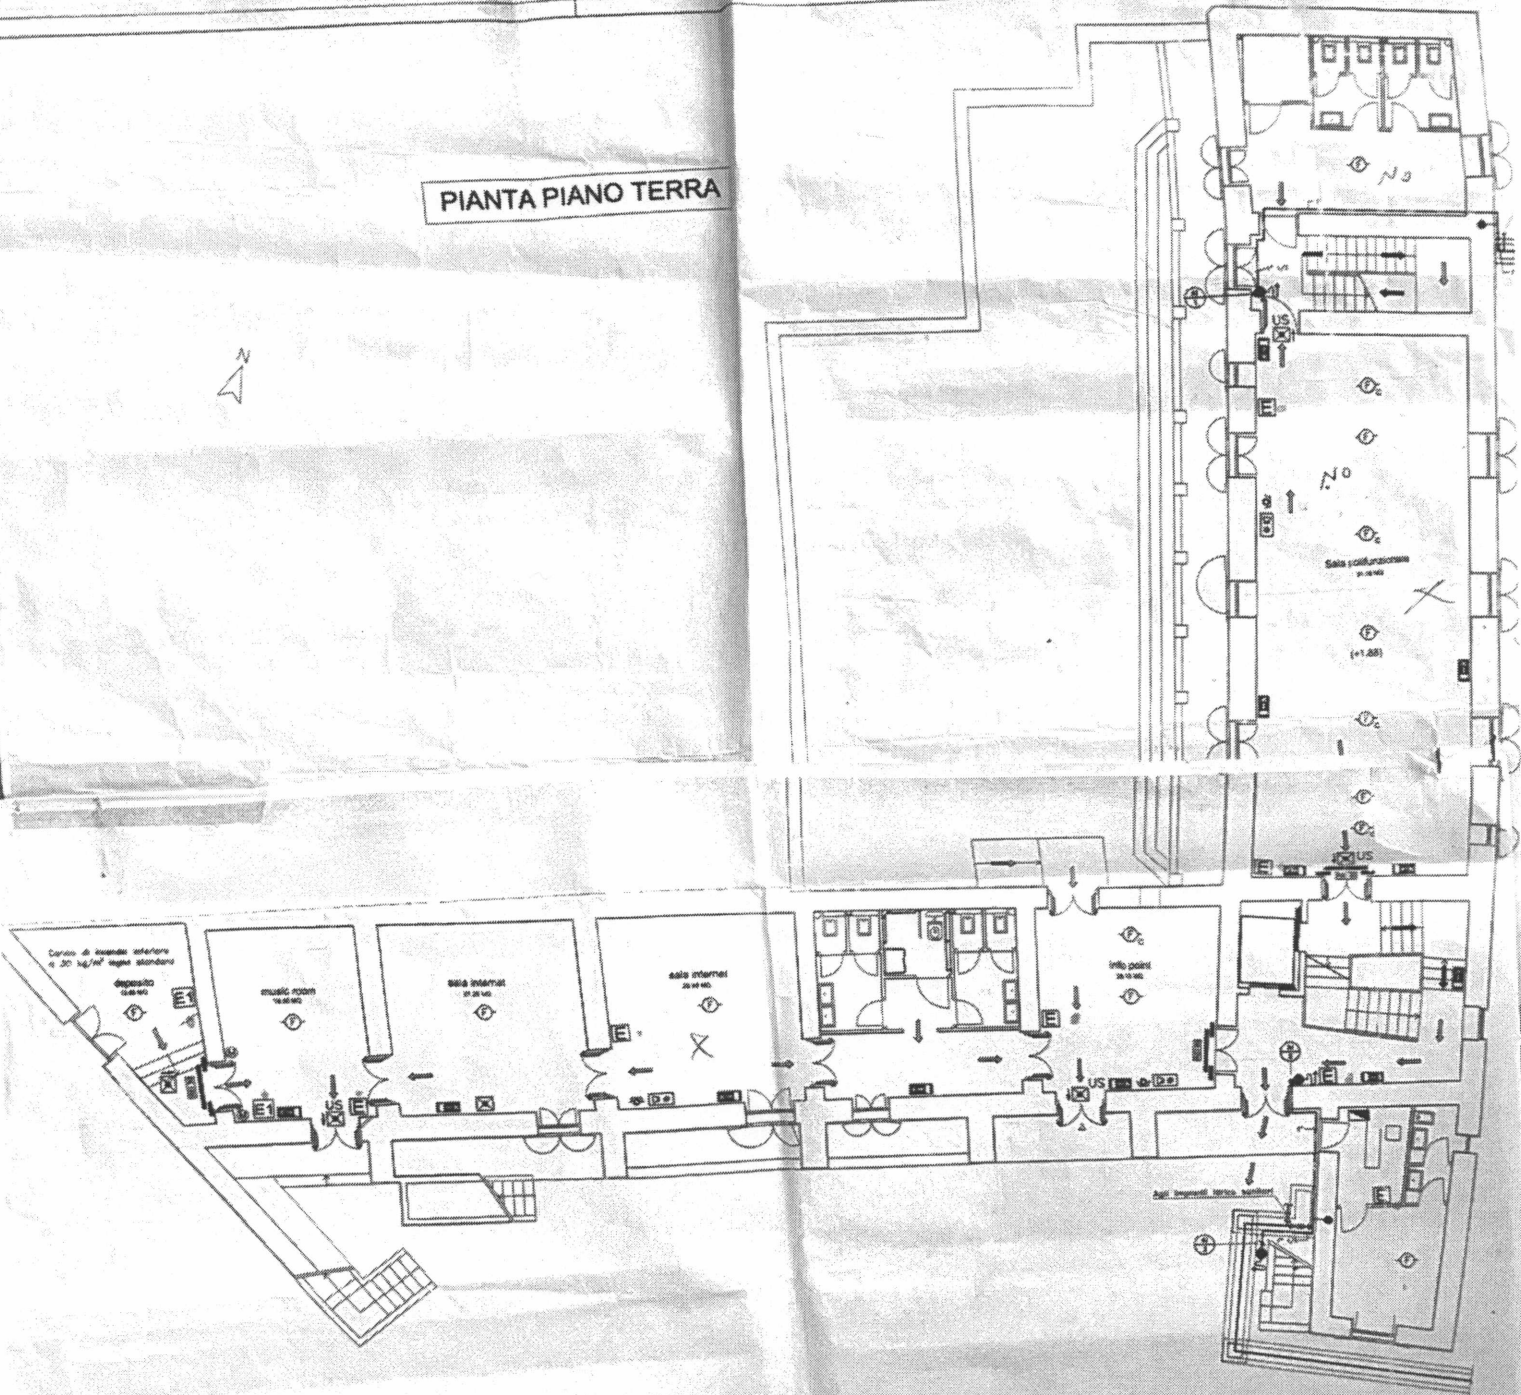

PIANTA PIANO SEMINTERRATO

